



**Notes:**

1. This drawing is subject to copyright and is not to be reproduced in part or whole without approval.
2. Do not scale this drawing - check all dimensions on site.
3. This drawing shall be read in conjunction with the project specification/s and all other contract documentation.
4. All dimensions are in millimeters unless otherwise stated.

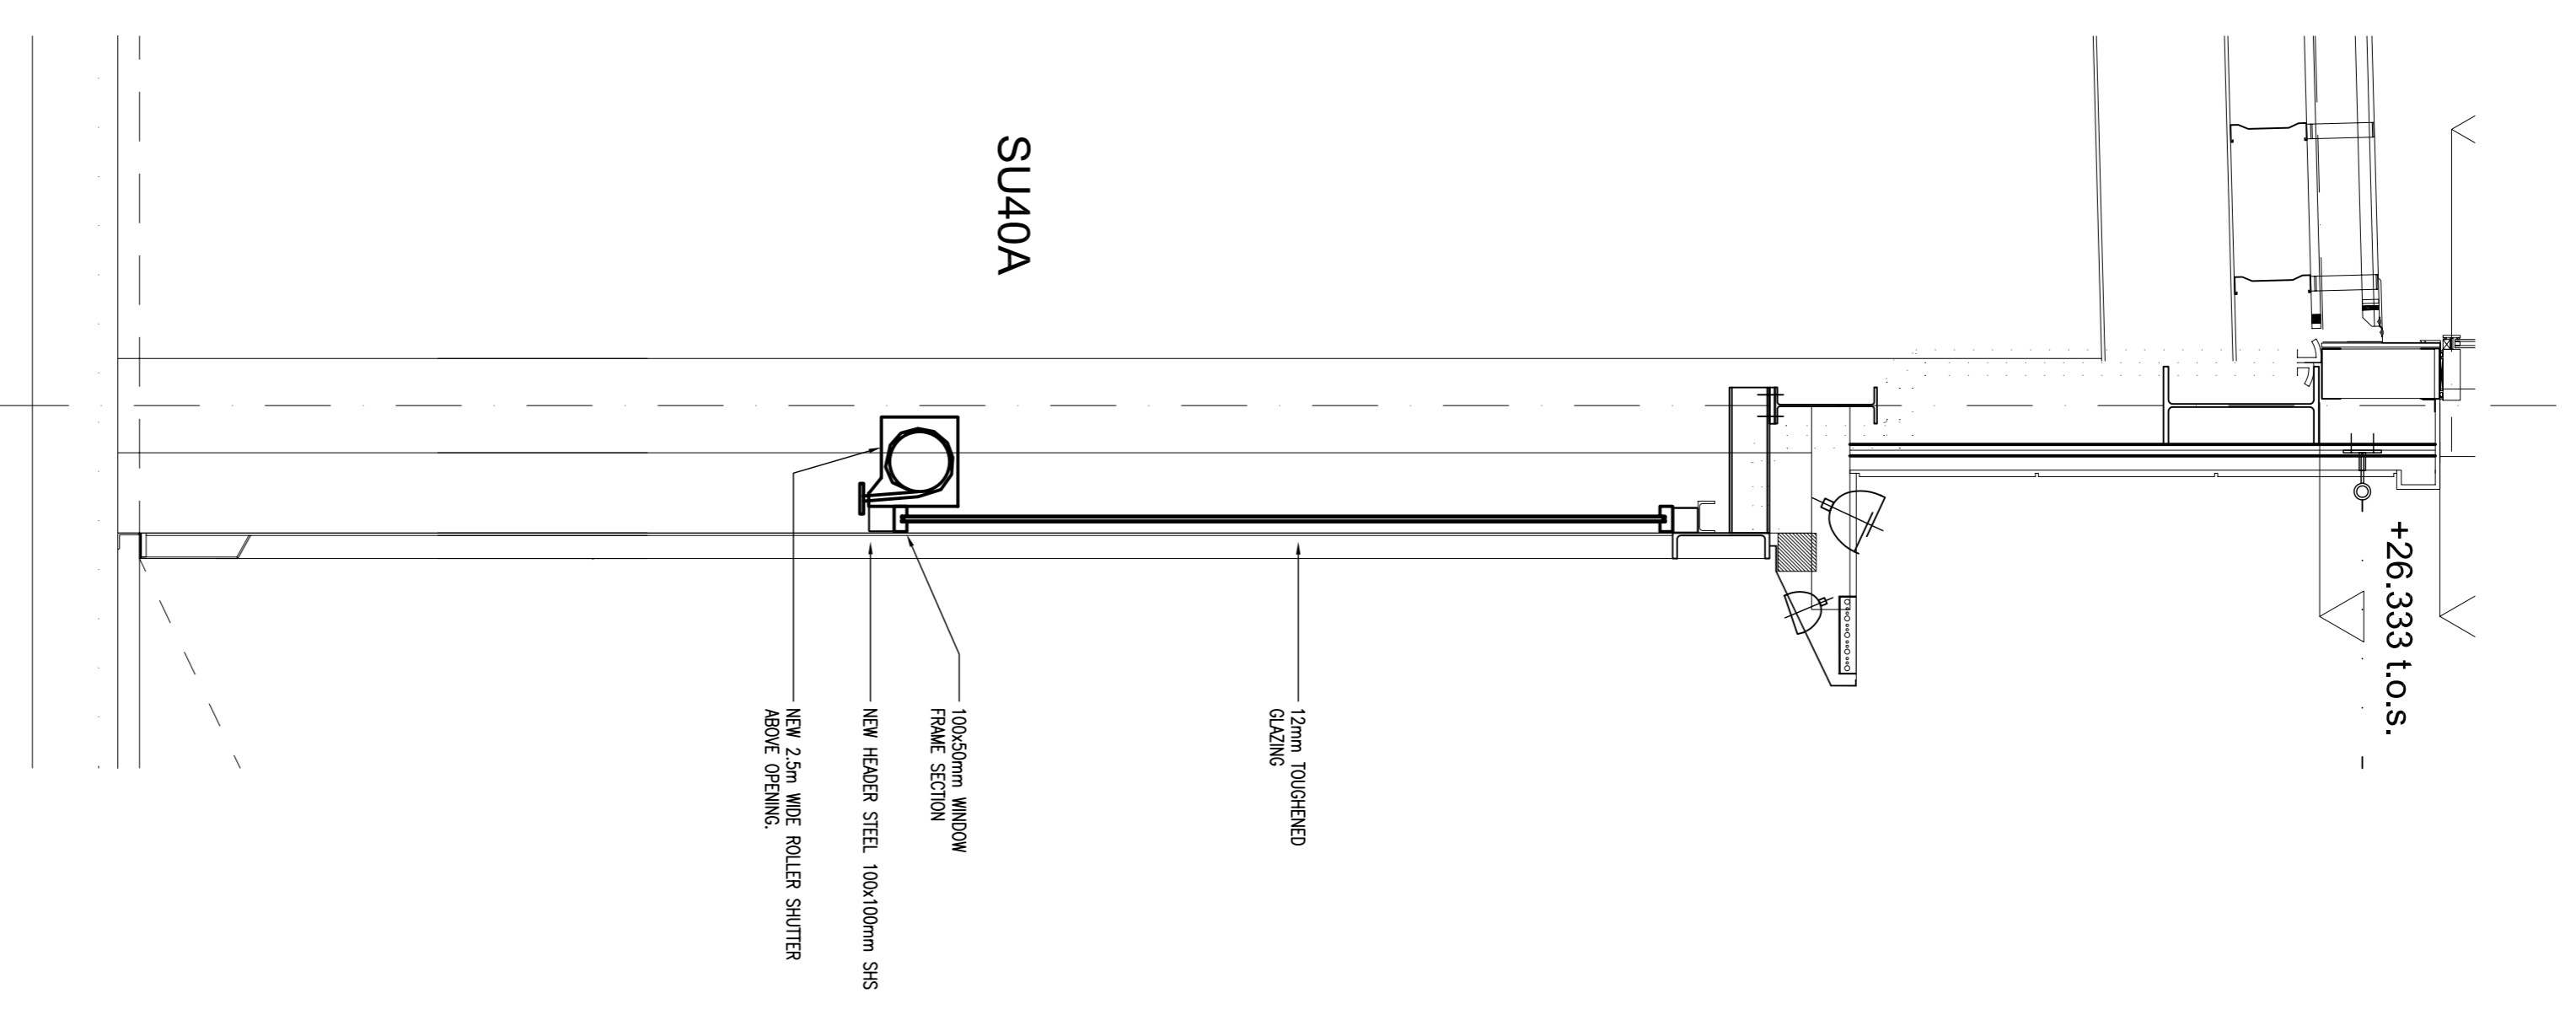

SECTION THROUGH SHOP FRONTAGE

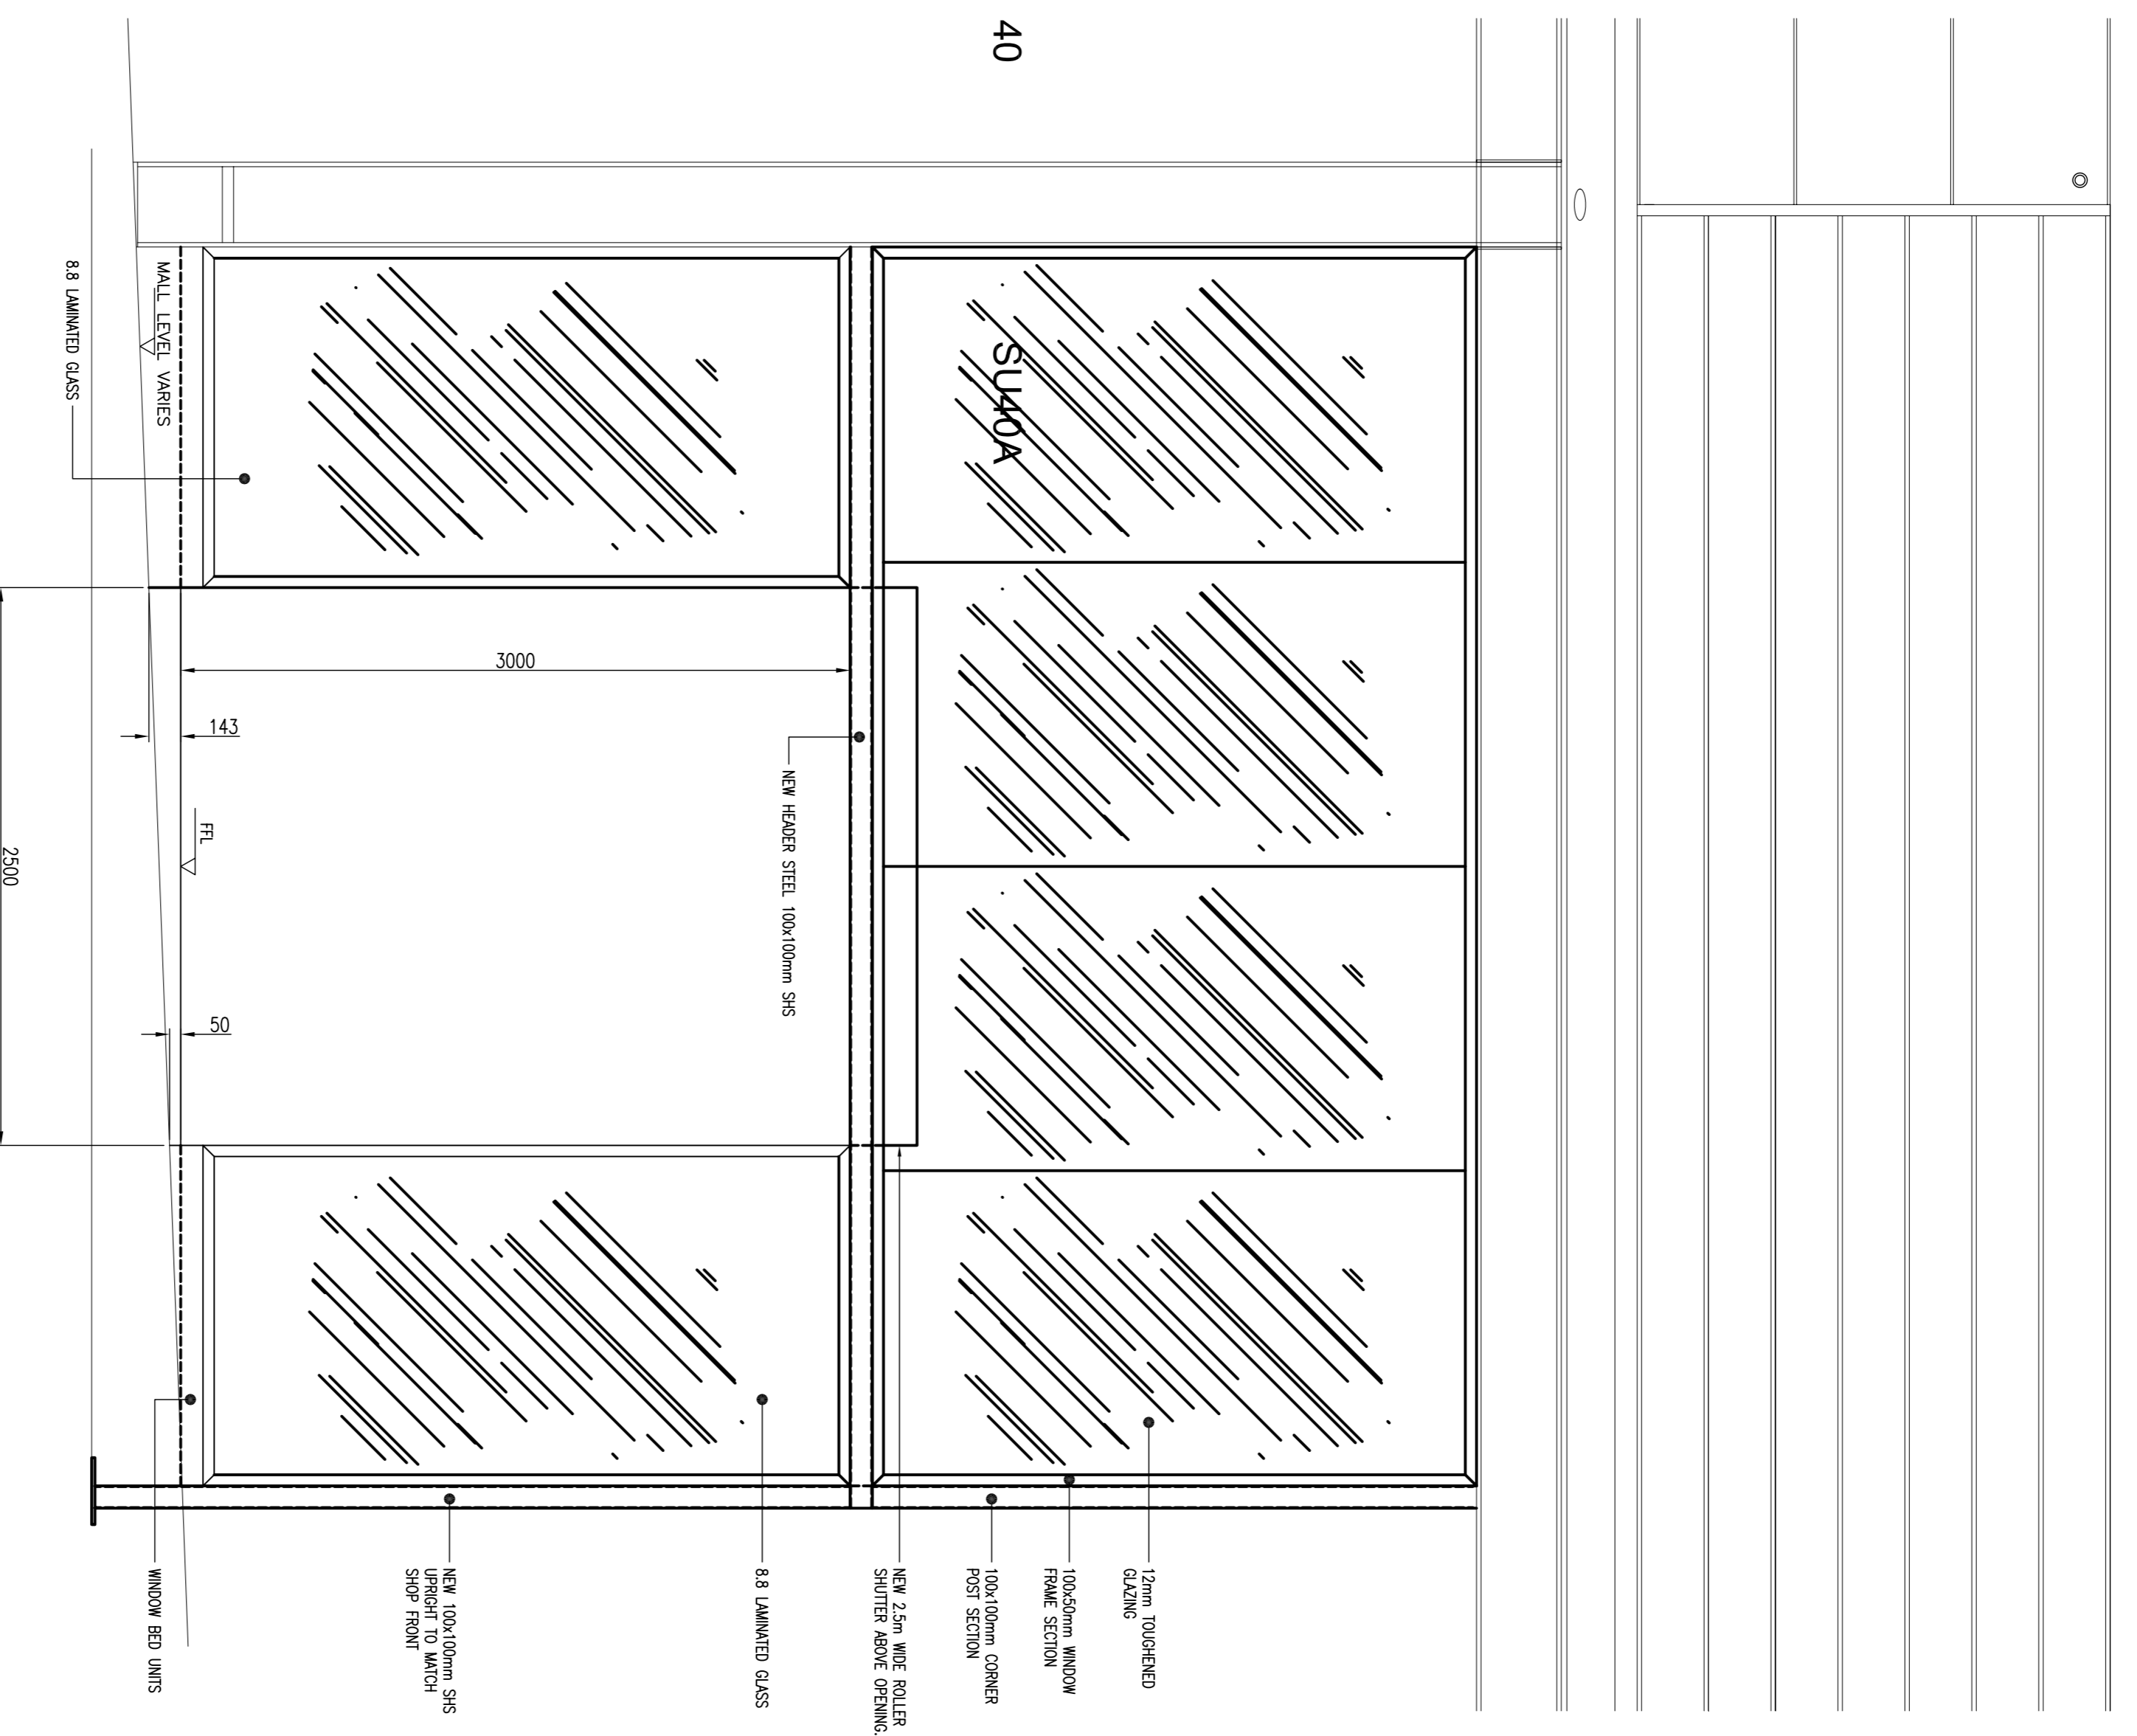

PLAN SECTION ON SHOP FRONTAGE

ROLLER SHUTTER AT HIGH LEVEL. ELECTRIC OPERATED GALVANNEED STEEL PERFORMED CORRAL. 1. PROFILE PAUL TO CUSTOM. GALVANNEED STEEL GUARDS TO COMPLY WITH BS 6371 REGULATIONS. ELECTRIC OPERATION MANUFACTURED BY ROLLER SHUTTERS LTD. SECONDARY SAFETY FRAME DEVICE INCORPORATED INTO THE MOTOR AND BARREL ASSEMBLY. OPERATED VIA LOW VOLTAGE KEY SWITCH TO BE LOCATED WITHIN A STEEL LOOKING BOX.

DOUBLE GLAZING ON RETURN SECTION TO RAIN TO SUB LEVEL.

P3	01/07/07	ENTRANCE AMENDED	N/P
P2	25/06/07	FLOOR RAISED TO REDUCE IMPACT OF PRELIMINARY ISSUE	N/P
P1	25/06/07	PRELIMINARY ISSUE	N/P
Rev	2/06	SHOPS/INTERIORS	By

Preliminary Issue

**CLARKE GUTCH INTERIORS**  
 Shop, Office and Bar Fitters  
 9 BROADLEA  
 DAYHILLDALE  
 MANCHESTER  
 PHONE: 0161 292 6152  
 FAX: 0161 600 3049  
[info@clarkegutchinteriors.co.uk](mailto:info@clarkegutchinteriors.co.uk)  
[www.clarkegutchinteriors.co.uk](http://www.clarkegutchinteriors.co.uk)

Client: **REVIVE JUICE BAR**

Project: **JUICE BAR GOLDEN SQUARE WARRINGTON**

Drawing Title: **PLAN & ELEVATION DETAILS OF SHOP FRONTAGE**

Drawn By:	N/P	Checked By:	A/C	Cad By:	N/P
Scale:	1:25	Paper Size:	A1	Date Created:	25/06/07
Drawing Number:	RW/04		Drawing Reviser:	P3	